




○ PART ELEVATION @ FRONT (MAIN) ENTRANCE
SCALE: 1/8" = 1'-0"

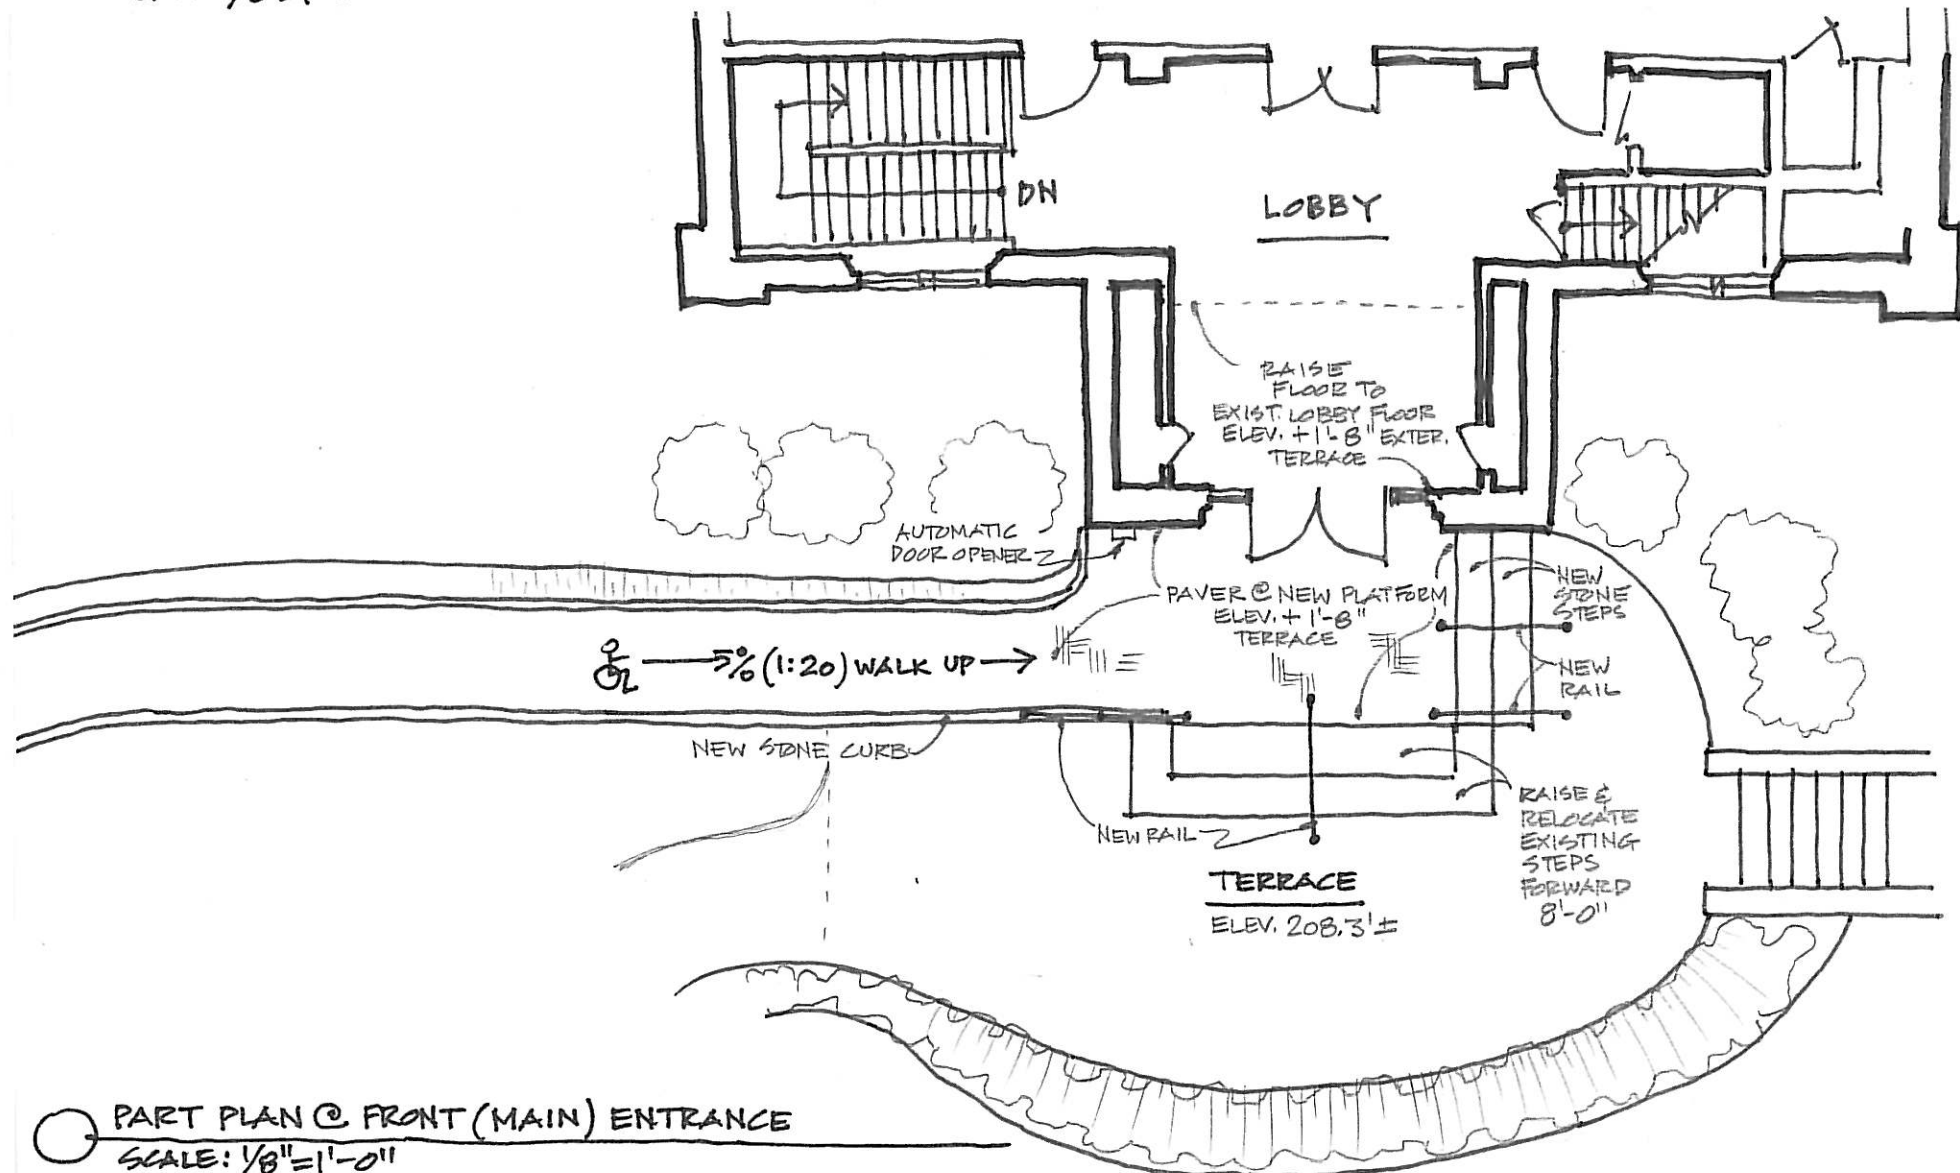

○ PART PLAN @ FRONT (MAIN) ENTRANCE
SCALE: 1/8" = 1'-0"

menders, torrey & spencer inc
architecture ■ preservation
123 North Washington Street, 5th Floor
Boston, Massachusetts, 02110
Tel (617) 227-1477
Fax (617) 227-2654
www.mendersarchitects.com

Do not scale drawings. All dimensions shall be confirmed prior to construction. The contractor shall immediately report any discrepancies to the Architect.

NORTH PARISH CHURCH
66 PARK STREET
NORTH ANDOVER, MA 01845

RENOVATION
ACCESSIBLE
MAIN ENTRANCE



Date: 3-29-06
Scale: 1/8" = 1'-0"
Drawn by: VAF
Checked by: DWT
Revision:

SK-27